


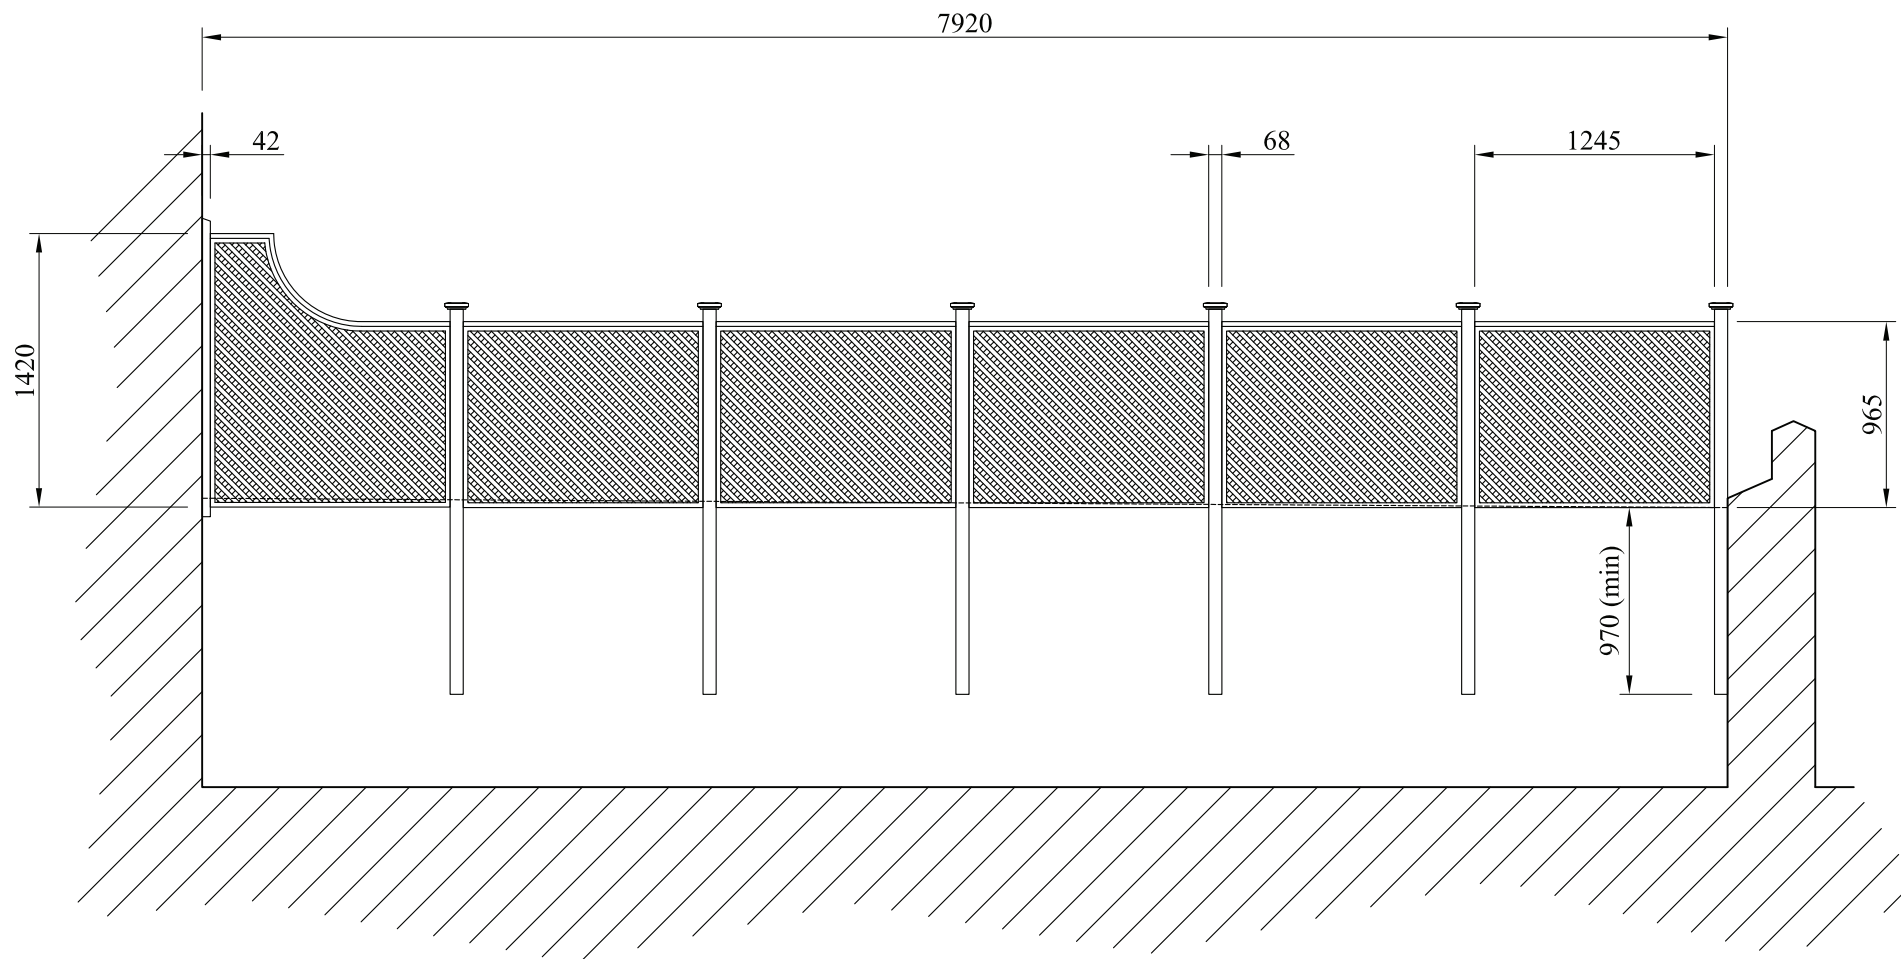

S G A

STUART GARDEN ARCHITECTURE

Client.

Title: Trellis Elevation - Option One

Date:
25-01-08

Dwg No:
6483-01

Scale:
NTS

Drawn By:
RJK

Trellis type: 2" c/c diamond overlapped

Notes: Scheme using PO/70/2 posts throughout,
Fixed to face of wall, trellis starts from top of existing wall

Burrow Hill Farm, Wiveliscombe.
Somerset, TA4 2RN, UK
Tel: 01984 667458 Fax: 01984 667455
Email: sales@stuartgarden.com
www.stuartgarden.com

© STUART GARDEN ARCHITECTURE