


Elevation A

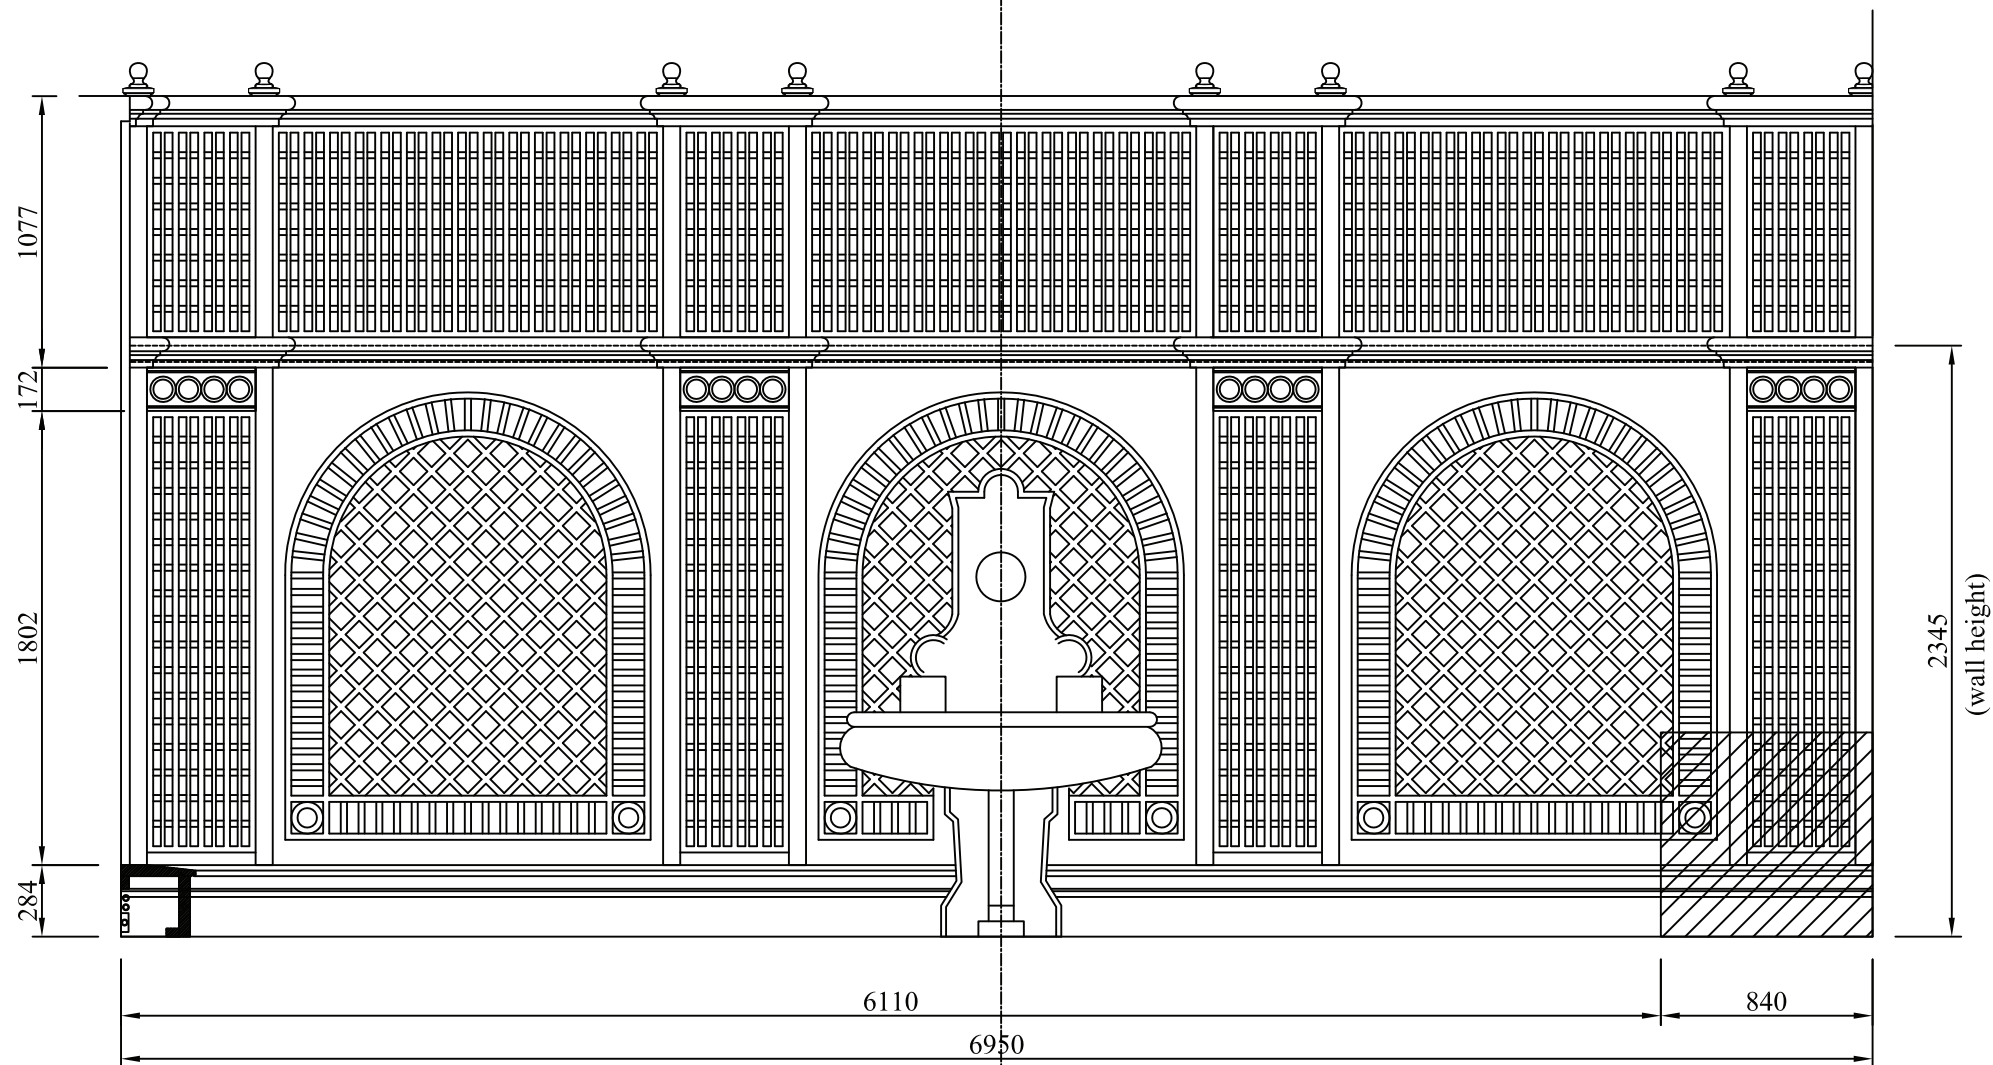

S G A

STUART GARDEN ARCHITECTURE

Client:

Title: Courtyard - Custom Trellis Scheme - Elevation A - A4

Date:
17-11-05

Dwg No:
4937-01

Scale:
nts

Drawn By:
RJK

Trellis type: 4" c/c square and diamond overlapped

Notes: Elevation B joins at left hand corner,
approx. 3.7m overall

Burrow Hill Farm, Wiveliscombe.
Somerset, TA4 2RN, UK
Tel: 01984 667458 Fax: 01984 667455
Email: sales@stuartgarden.com
www.stuartgarden.com

◦ STUART GARDEN ARCHITECTURE